


AUTOBAHN COUNTRY CLUB - TRACK DIMENSIONS

NORTH TRACK DIMENSIONS

SECTOR	ANGLE	RADIUS	LENGTH
Turn N1	33	85	49
Turn N1 - Turn N2			317
Turn N2a	43	75	56
Turn N2a - Turn N2b			1
Turn N2b	90	75	118
Turn N2 - Turn N3			595
Turn N3	63	207	227
Turn N3 - Turn N4			273
Turn N4	94	222	364
Turn N4 - Turn N5			323
Turn N5	77	270	363
Turn N5 - Turn N6			846
Turn N6a	39	80	54
Turn N6a - Turn N6b			79
Turn N6b	73	80	102
Turn N6b - Turn N6c			134
Turn N6c	1	1100	21
Turn N6 - Turn N7			1075
Turn N7	92	160	257
Turn N7 - Turn N8			307
Turn N8	99	95	164
Turn N8 - Turn N9			160
Turn N9a	50	115	100
Turn N9a - Turn N9b			42
Turn N9b	34	740	439
Turn N9 - Turn N1			1237
			7,911 Feet
NORTH TRACK LENGTH			1.498 Miles

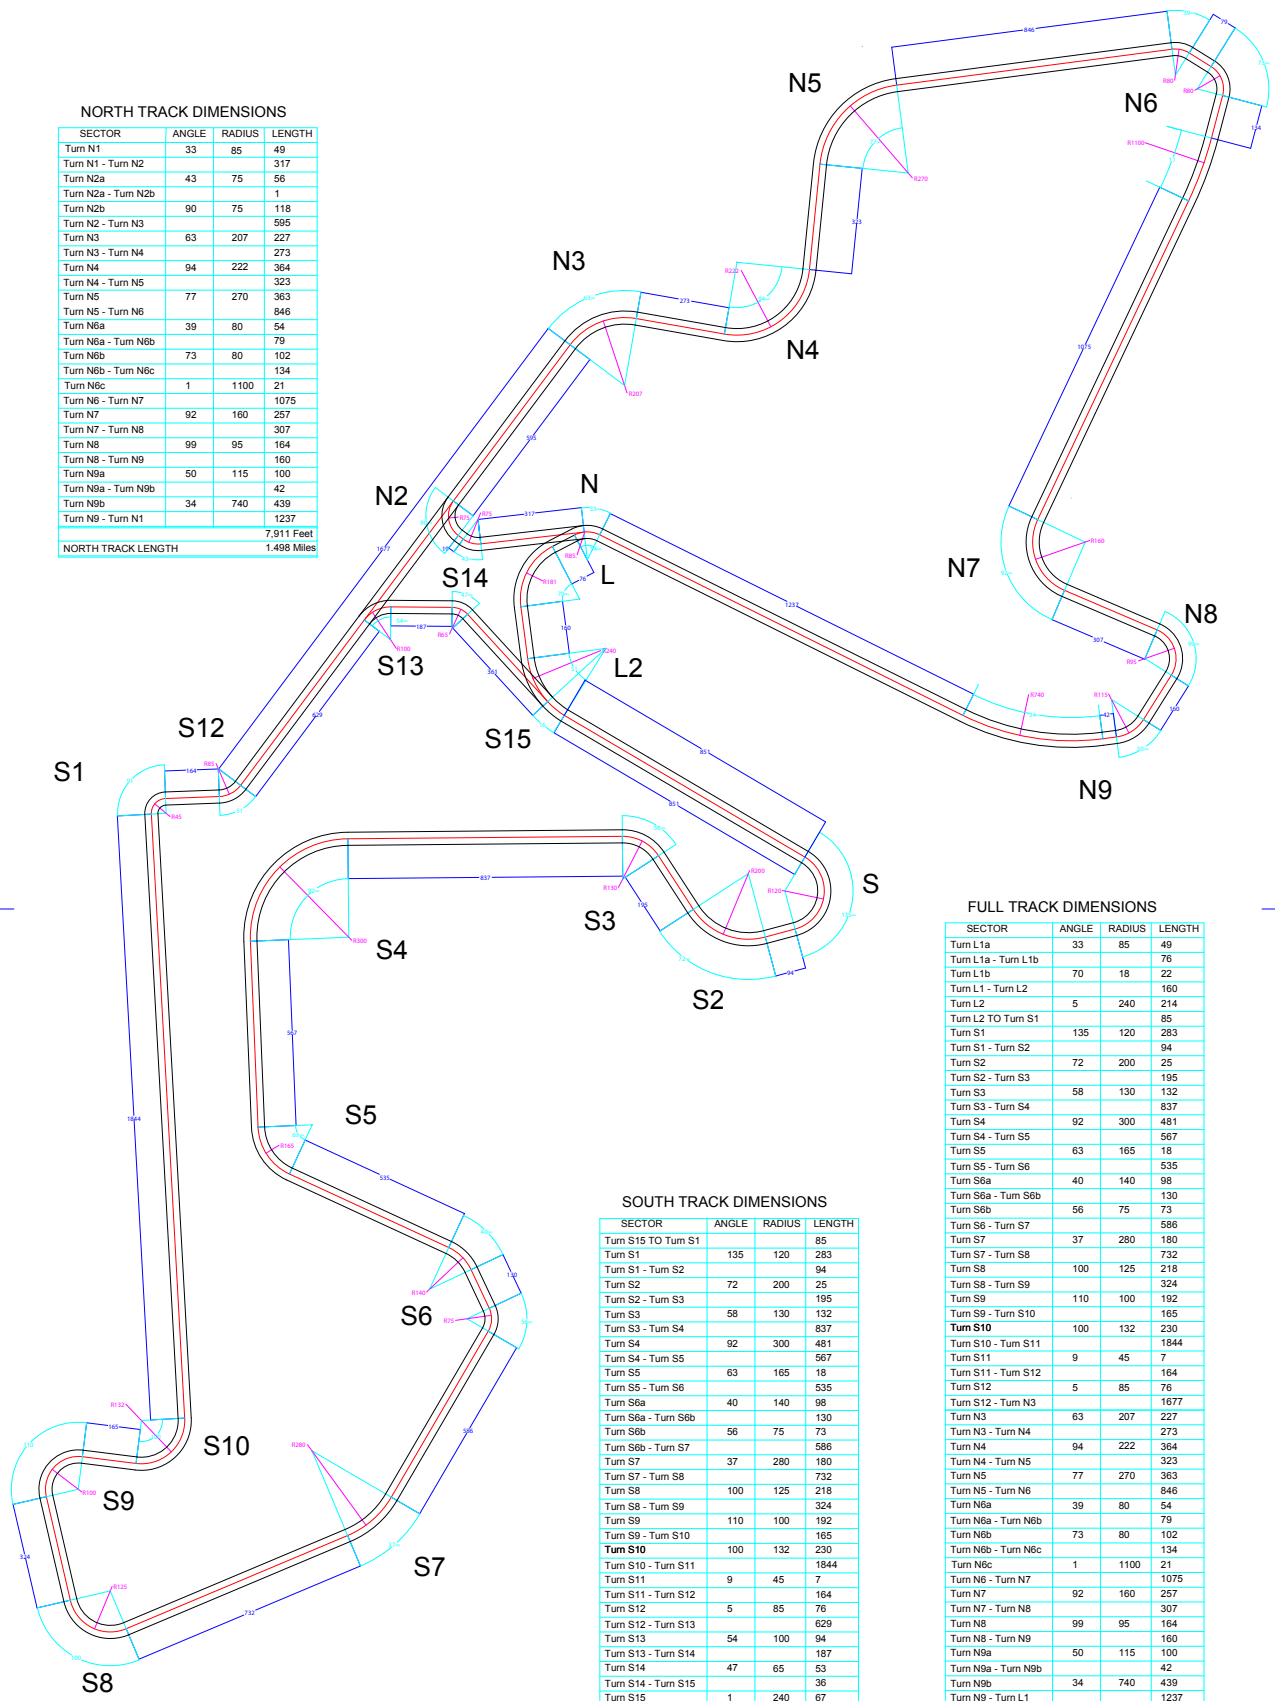

FULL TRACK DIMENSIONS

SECTOR	ANGLE	RADIUS	LENGTH
Turn L1a	33	85	49
Turn L1a - Turn L1b			76
Turn L1b	70	18	22
Turn L1 - Turn L2			160
Turn L2	5	240	214
Turn L2 TO Turn S1			85
Turn S1	135	120	283
Turn S1 - Turn S2			94
Turn S2	72	200	25
Turn S2 - Turn S3			195
Turn S3	58	130	132
Turn S3 - Turn S4			837
Turn S4	92	300	481
Turn S4 - Turn S5			567
Turn S5	63	165	18
Turn S5 - Turn S6			535
Turn S6a	40	140	98
Turn S6a - Turn S6b			130
Turn S6b	56	75	73
Turn S6 - Turn S7			586
Turn S7	37	280	180
Turn S7 - Turn S8			732
Turn S8	100	125	218
Turn S8 - Turn S9			324
Turn S9	110	100	192
Turn S9 - Turn S10			165
Turn S10	100	132	230
Turn S10 - Turn S11			1844
Turn S11	9	45	7
Turn S11 - Turn S12			164
Turn S12	5	85	76
Turn S12 - Turn N3			1677
Turn N3	63	207	227
Turn N3 - Turn N4			273
Turn N4	94	222	364
Turn N4 - Turn N5			323
Turn N5	77	270	363
Turn N5 - Turn N6			846
Turn N6a	39	80	54
Turn N6a - Turn N6b			79
Turn N6b	73	80	102
Turn N6b - Turn N6c			134
Turn N6c	1	1100	21
Turn N6 - Turn N7			1075
Turn N7	92	160	257
Turn N7 - Turn N8			307
Turn N8	99	95	164
Turn N8 - Turn N9			160
Turn N9a	50	115	100
Turn N9a - Turn N9b			42
Turn N9b	34	740	439
Turn N9 - Turn L1			1237
			18,644 Feet
FULL TRACK LENGTH			3.531 Miles

SOUTH TRACK DIMENSIONS

SECTOR	ANGLE	RADIUS	LENGTH
Turn S15 TO Turn S1			85
Turn S1	135	120	283
Turn S1 - Turn S2			94
Turn S2	72	200	25
Turn S2 - Turn S3			195
Turn S3	58	130	132
Turn S3 - Turn S4			837
Turn S4	92	300	481
Turn S4 - Turn S5			567
Turn S5	63	165	18
Turn S5 - Turn S6			535
Turn S6a	40	140	98
Turn S6a - Turn S6b			130
Turn S6b	56	75	73
Turn S6b - Turn S7			586
Turn S7	37	280	180
Turn S7 - Turn S8			732
Turn S8	100	125	218
Turn S8 - Turn S9			324
Turn S9	110	100	192
Turn S9 - Turn S10			165
Turn S10	100	132	230
Turn S10 - Turn S11			1844
Turn S11	9	45	7
Turn S11 - Turn S12			164
Turn S12	5	85	76
Turn S12 - Turn S13			629
Turn S13	54	100	94
Turn S13 - Turn S14			187
Turn S14	47	65	53
Turn S14 - Turn S15			36
Turn S15	1	240	67
			10,881 Feet
SOUTH TRACK LENGTH			2.06 Miles

PROJECT NAME:

AUTOBAHN COUNTRY CLUB
JOLIET, ILLINOIS

CUSTOMER: **AUTOBAHN COUNTRY CLUB**

DRAWN BY: Alan Wilson
DWG DESCRIPTION: Track Dimensions

SCALE: Na
SHEET #

FILE NAME: Dimensions
DATE: 11/04/04

© : H1.32; **WILSON MOTORSPORT, INC.**

NOTE: Copyright: Wilson Motorsport Inc



WILSON MOTORSPORT INC.
4197 SPRINGDALE ROAD
CASPER, WYOMING 82401
Tel: 303-660-0528 Fax: 303-660-0529
E-Mail: Wilsport@aol.com